


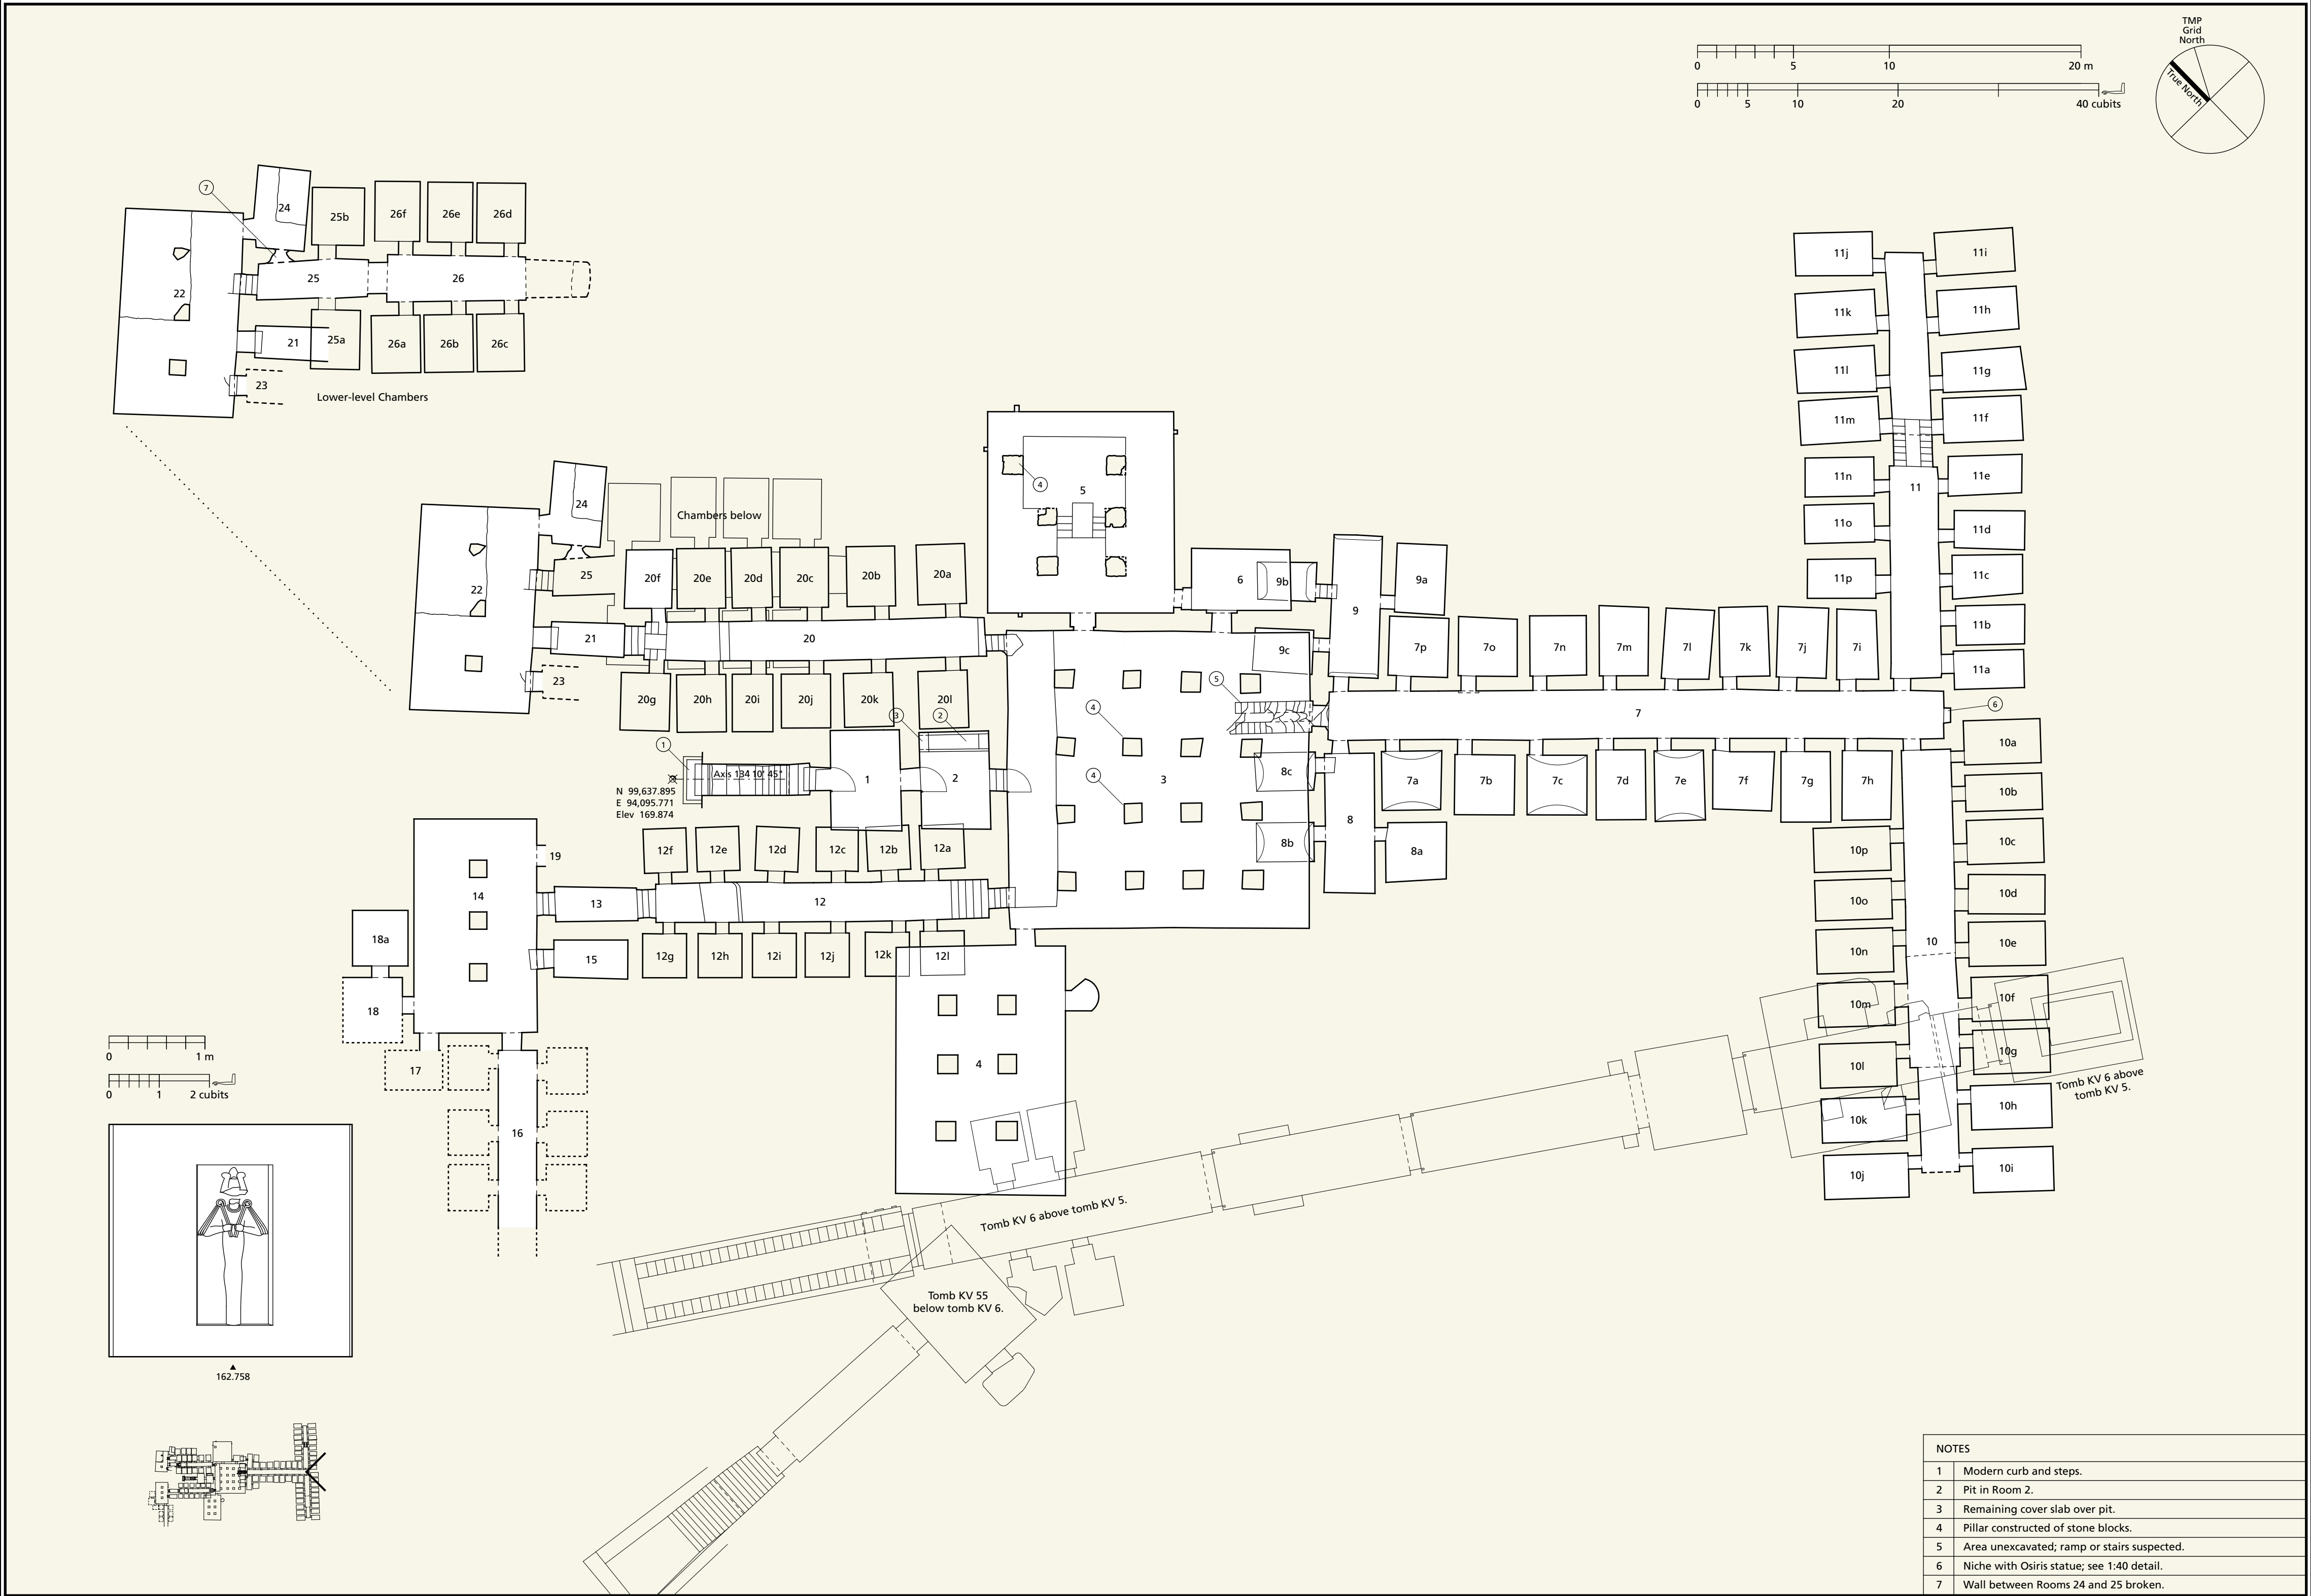
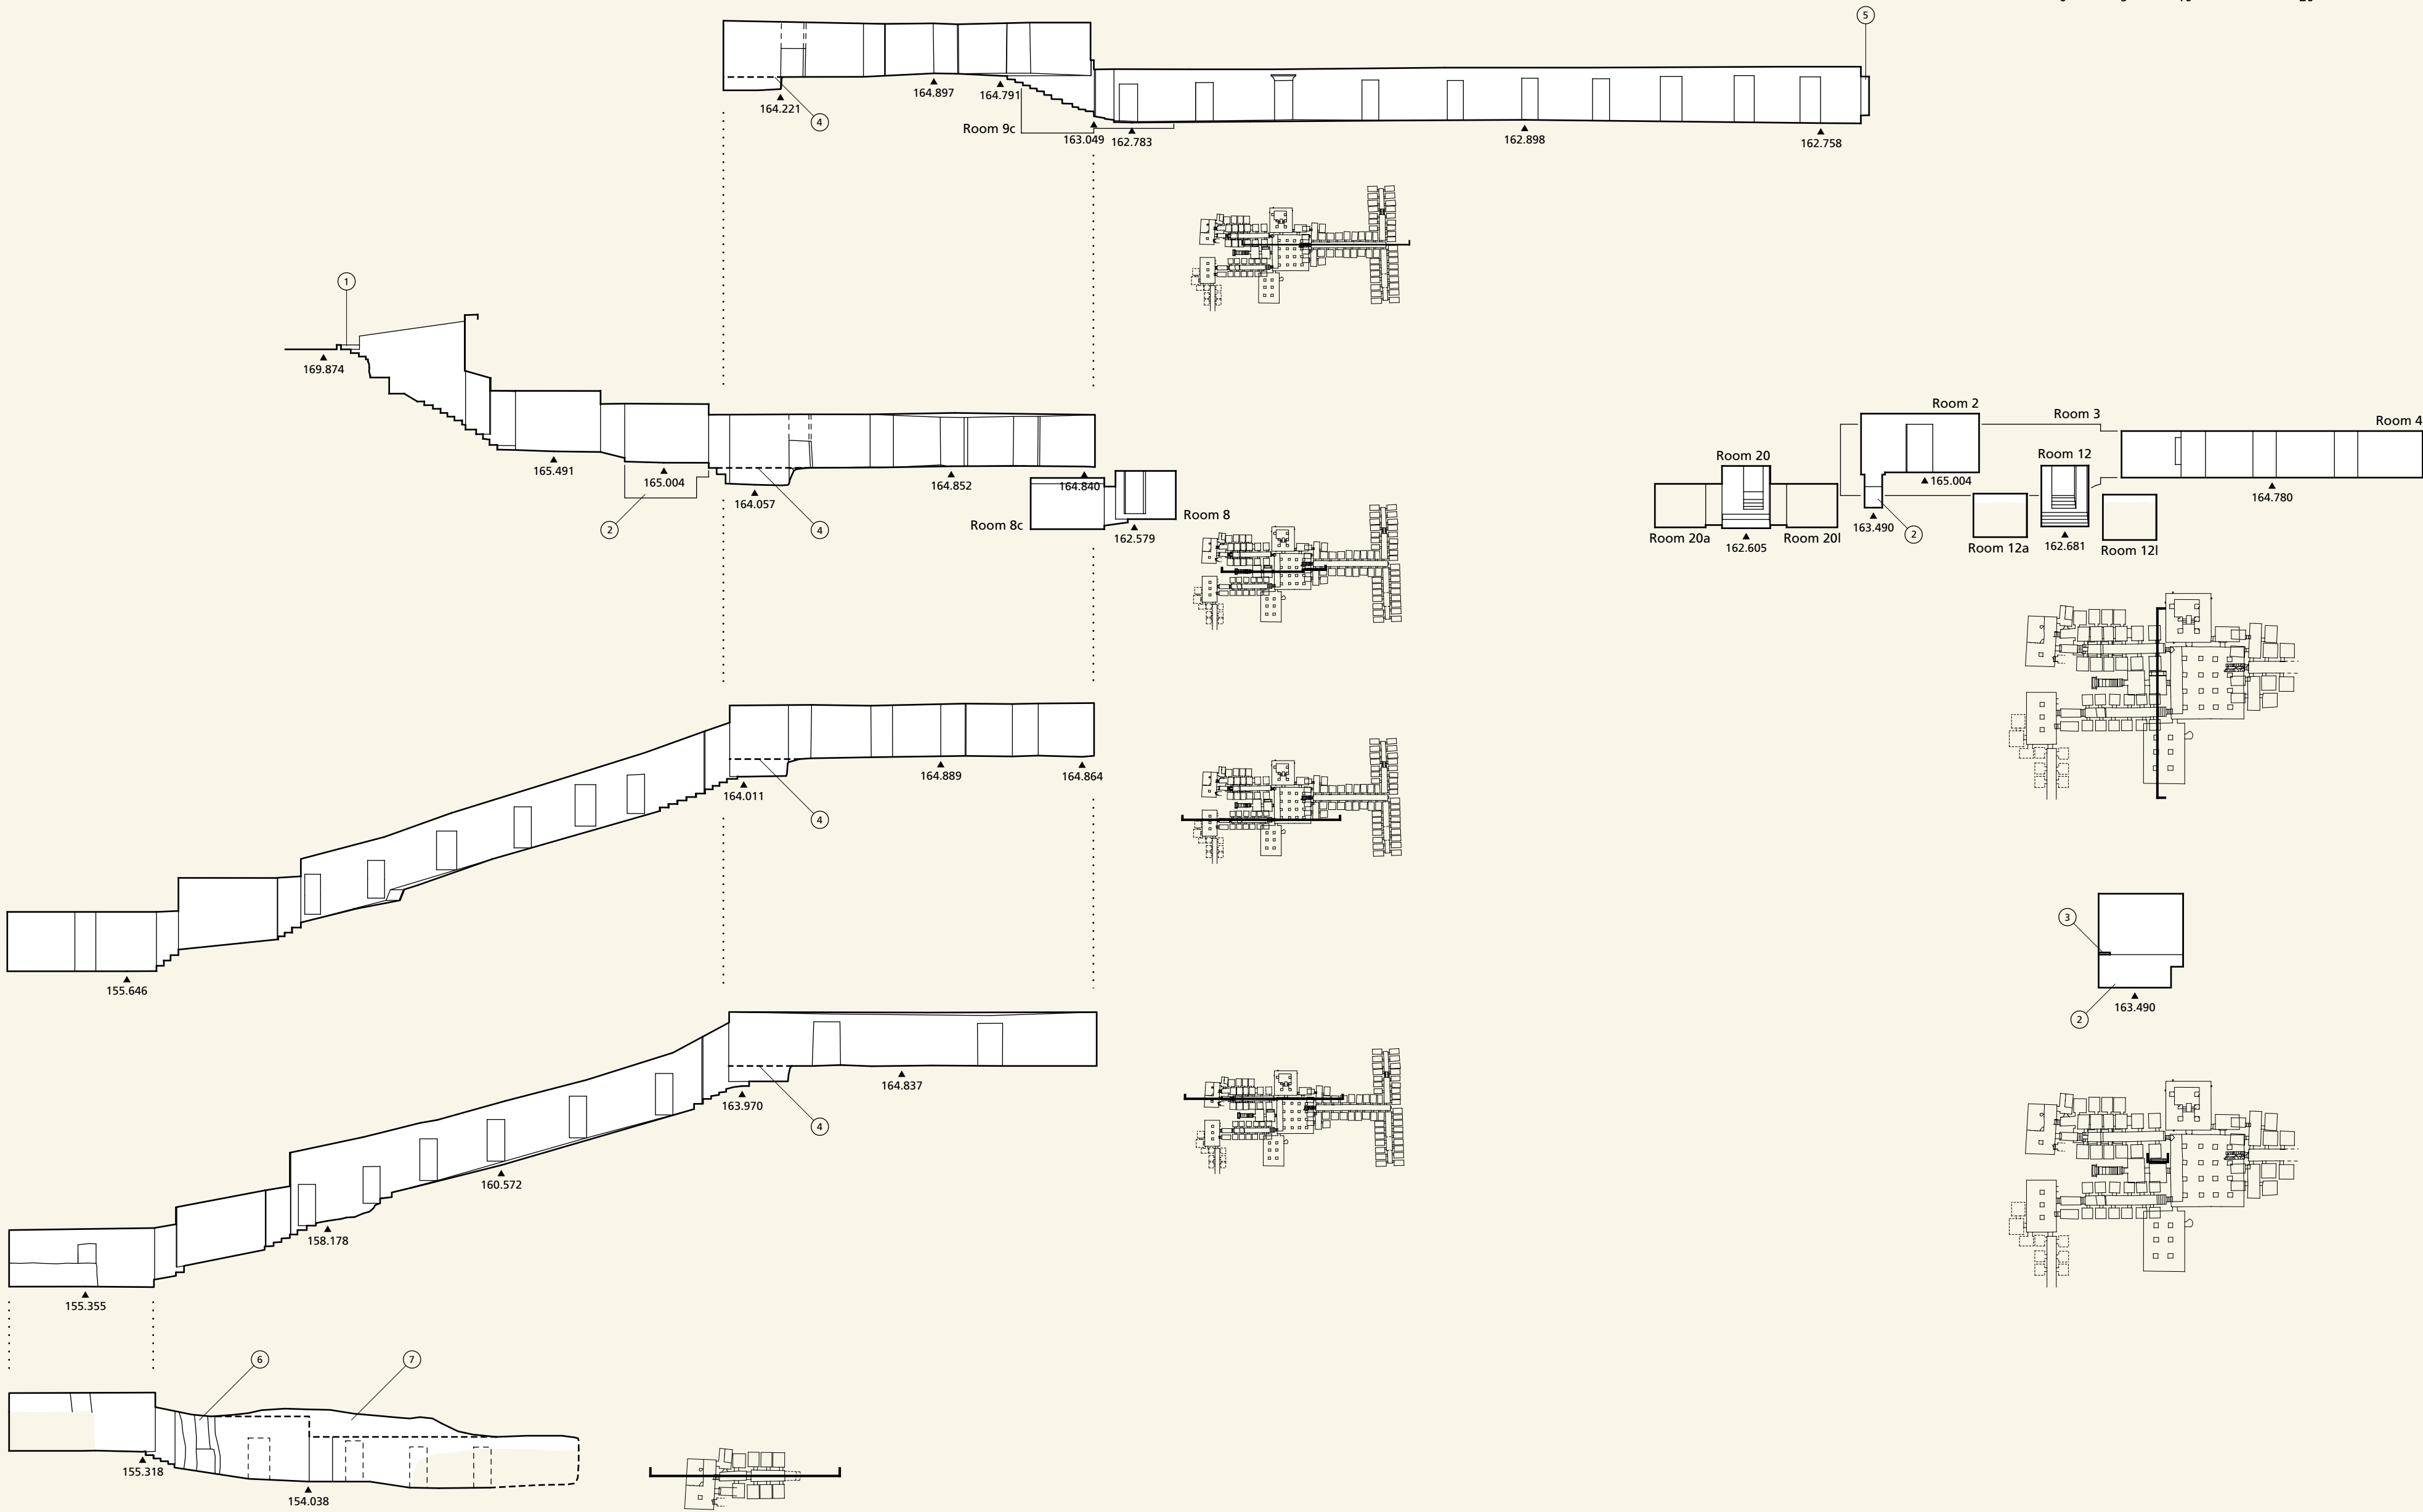


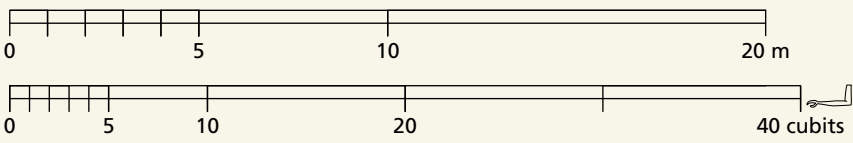

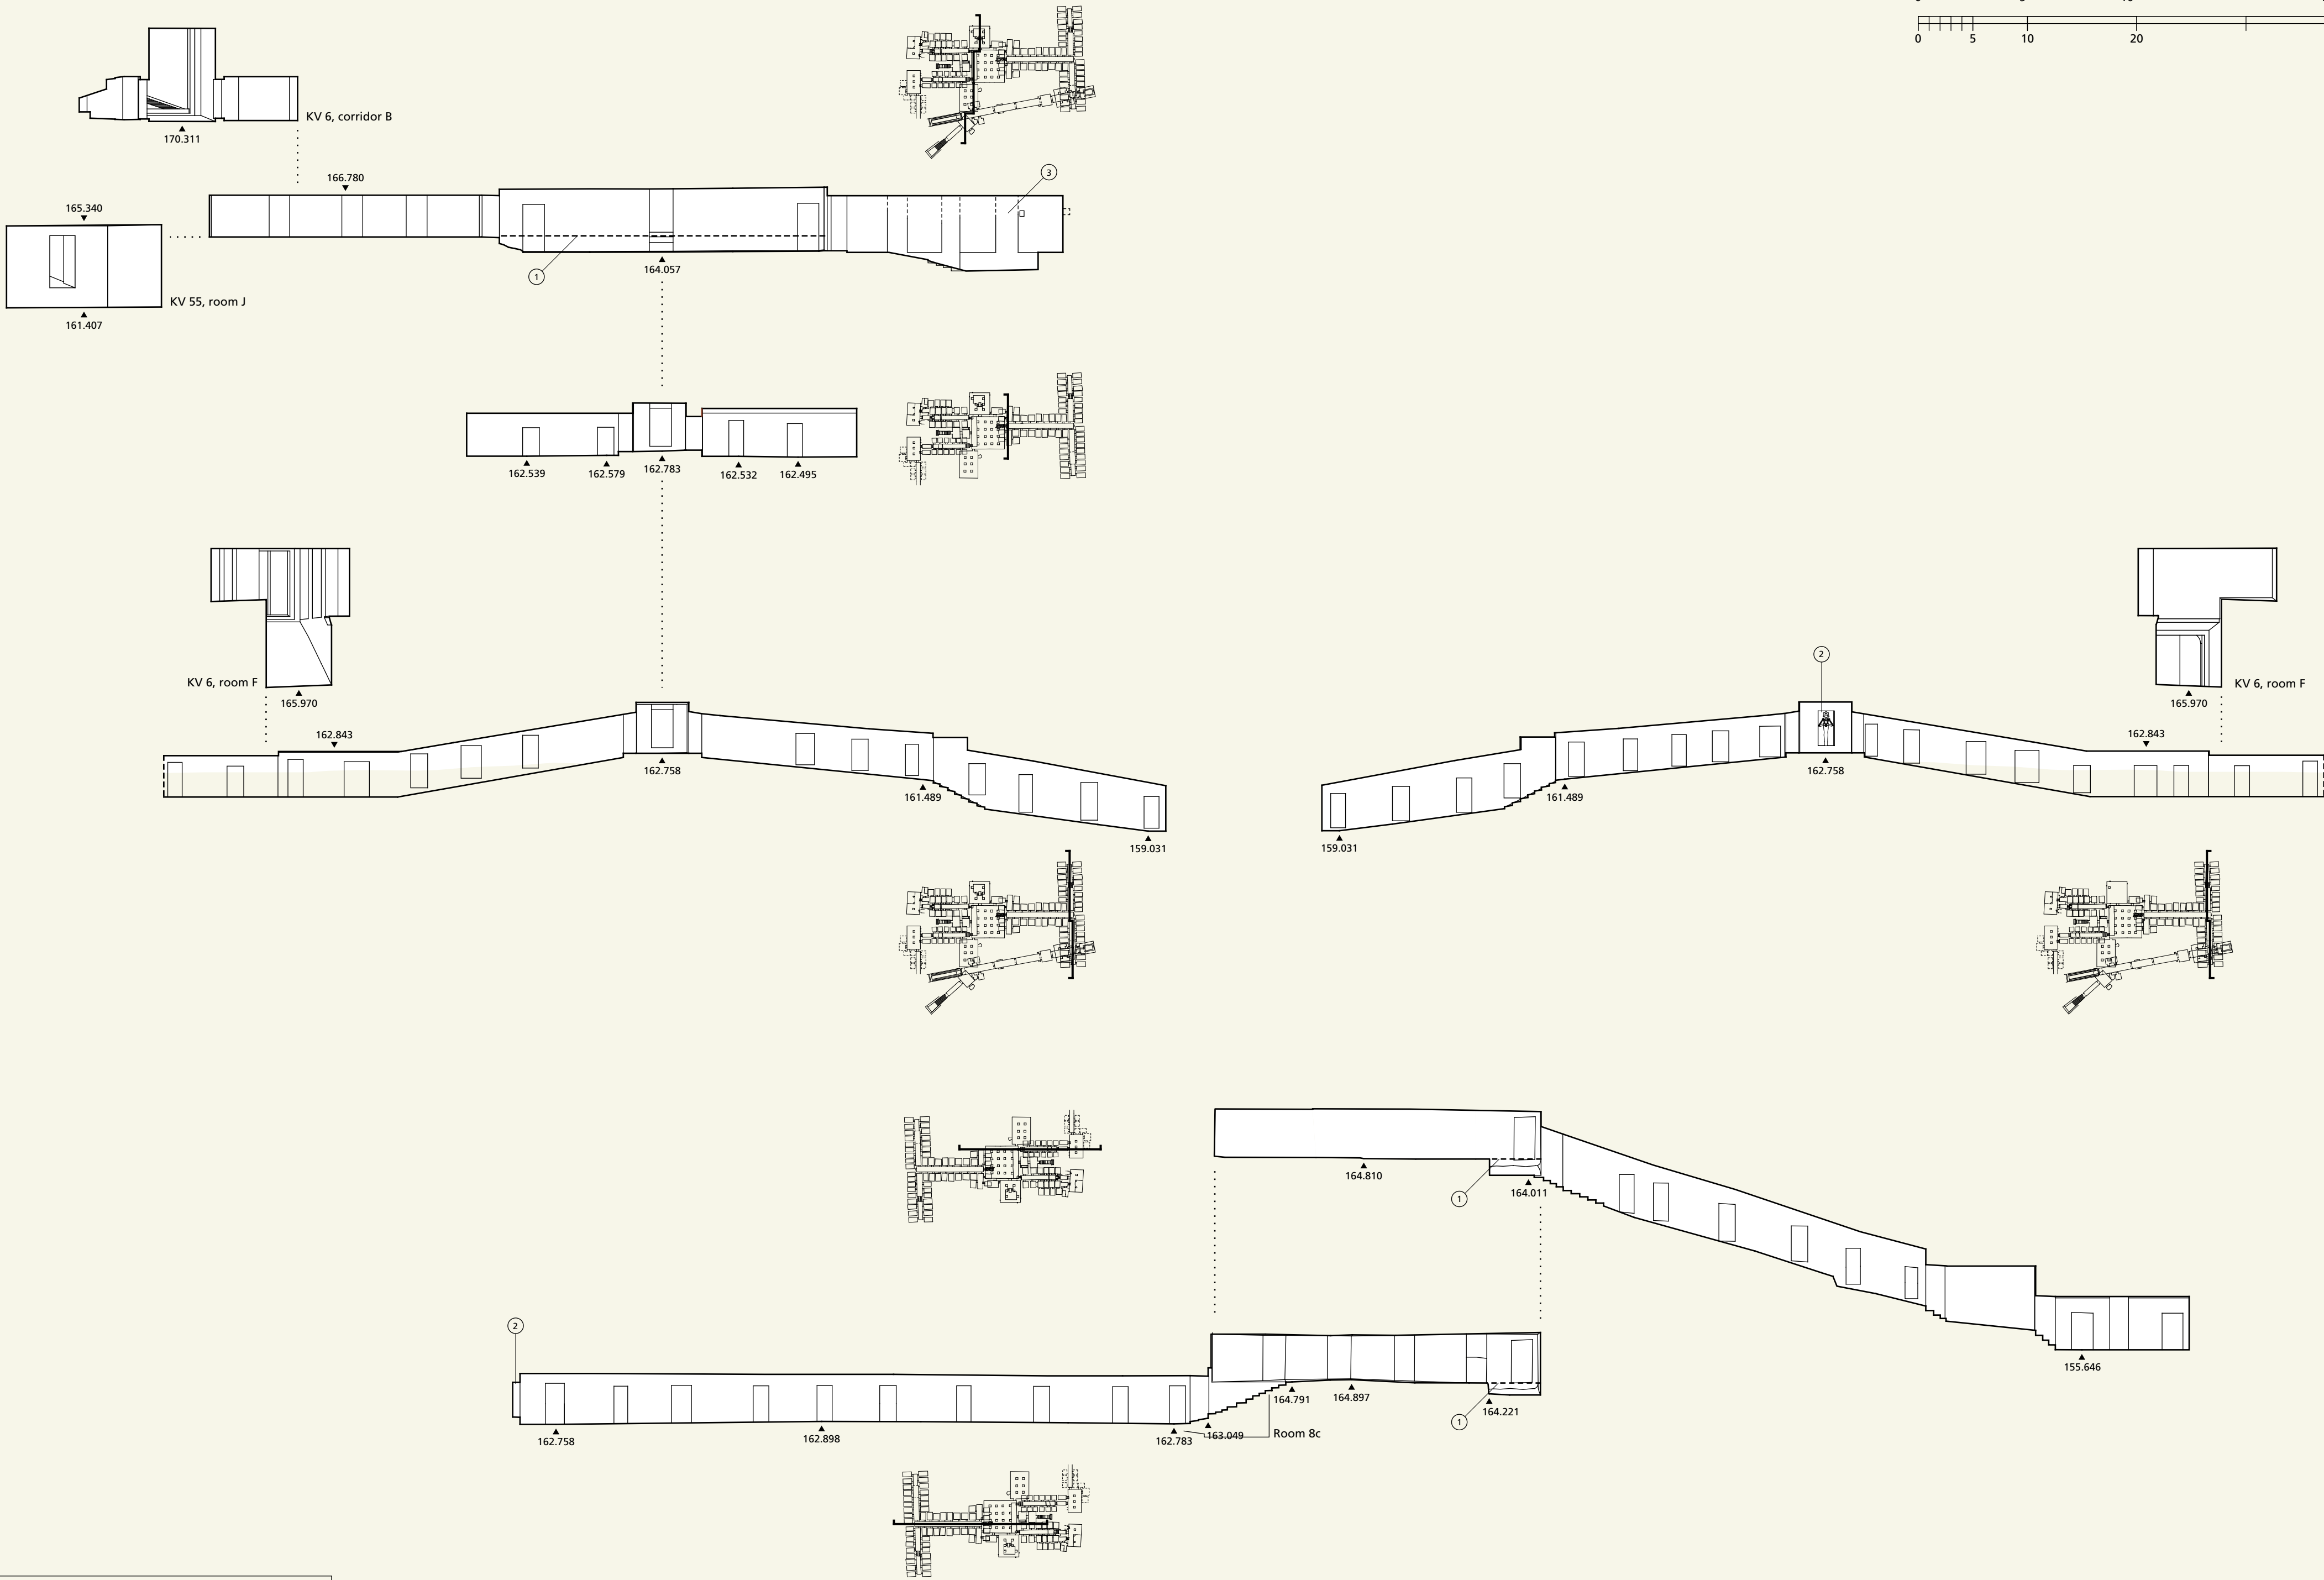

NOTES	
1	Modern curb and steps.
2	Pit in Room 2.
3	Remaining cover slab over pit.
4	Original floor level.
5	Niche with Osiris statue; see 1:40 detail on KV 5 sheet 1/4.
6	Wall between Rooms 24 and 25 broken.
7	Ceiling collapsed.

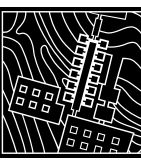

NOTES	
1	Original floor level.
2	Niche with Osiris statue; see 1:40 detail on KV 5 sheet 1/4.
3	Pillar constructed of stone blocks.

