
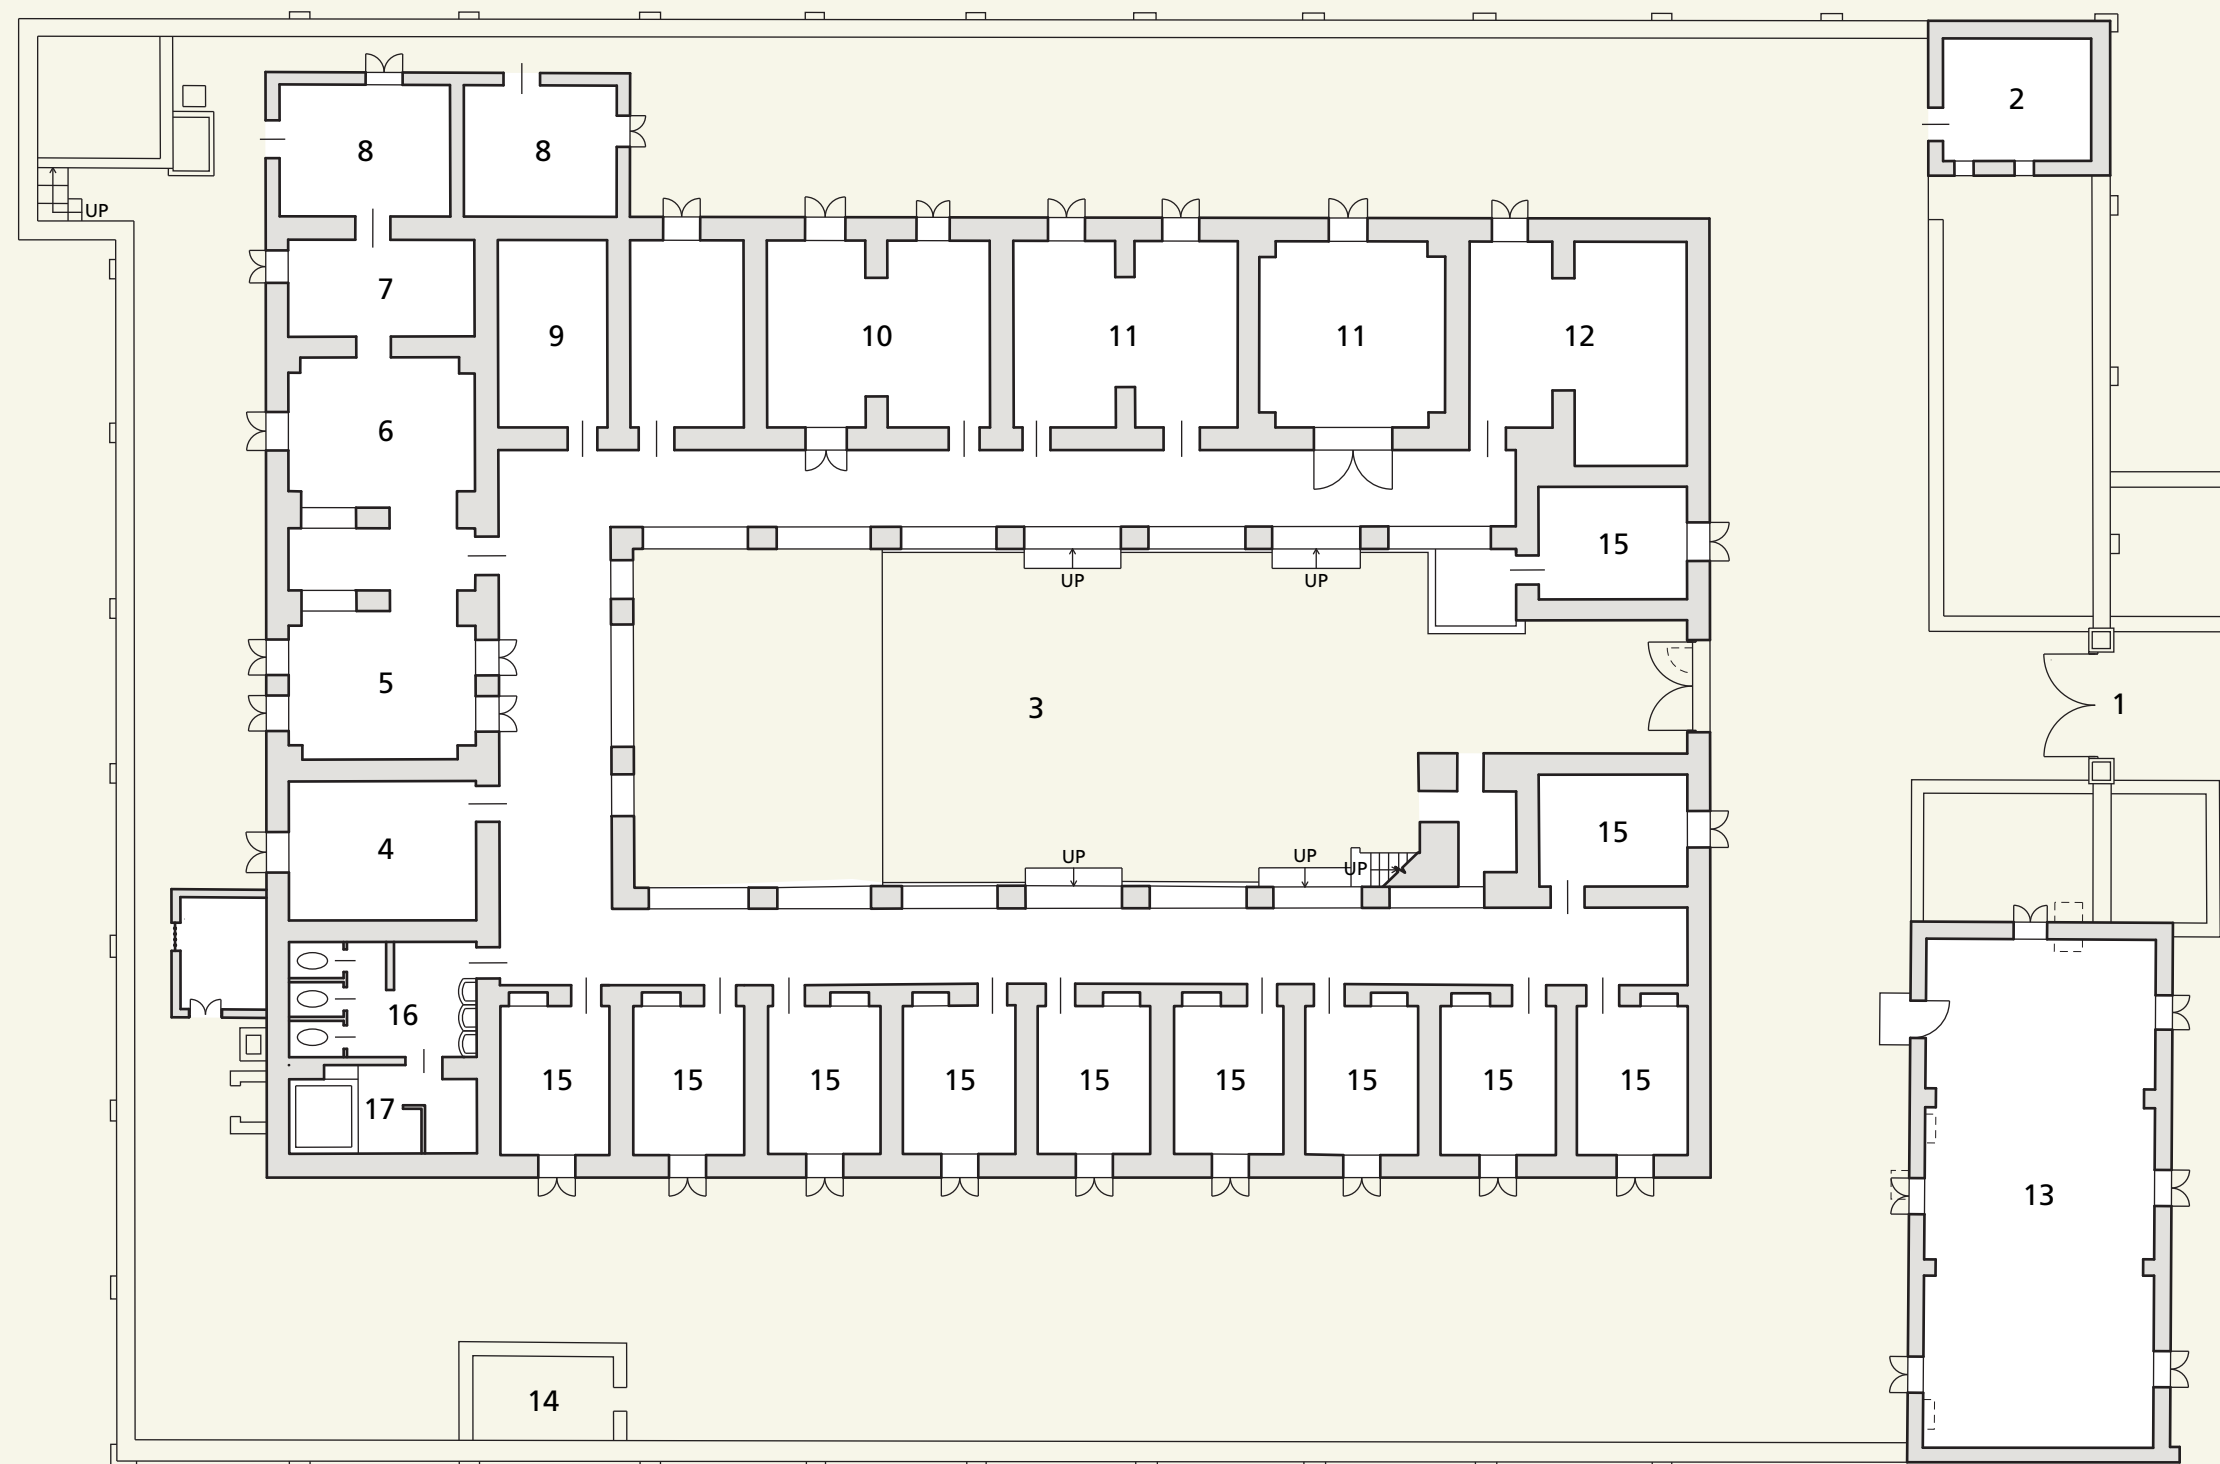
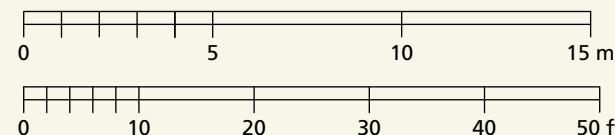
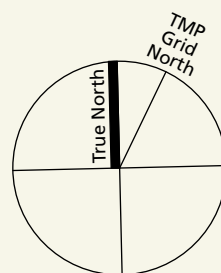


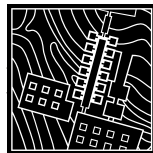

- 1 Entry
- 2 Guard Hut
- 3 Courtyard
- 4 Office
- 5 Salon
- 6 Dining Room
- 7 Pantry
- 8 Kitchen
- 9 Photo Lab
- 10 Director's Office
- 11 Library
- 12 Storeroom
- 13 Lab / Workroom
- 14 Tomb of Prof.
Kiichi Kawamura
- 15 Bedroom
- 16 Bathroom
- 17 Shower